


CITY OF CAPE TOWN  
 PLANNING & BUILDING DEVELOPMENT MANAGEMENT  
 Approved  
 Building Control Officer / Delegates  
 This application has been approved in terms of Section 7 (1) (a) of Act 103 of 1977, subject to the conditions in the attached letter of approval.  
 Date: 18 Dec 2014  
 Approval Number: 27443568  
 Application Number: 000070073147

ERF 22444

ALL DIMENSIONS TO BE CHECKED ON SITE BY CONTRACTOR & SUB-CONTRACTORS.

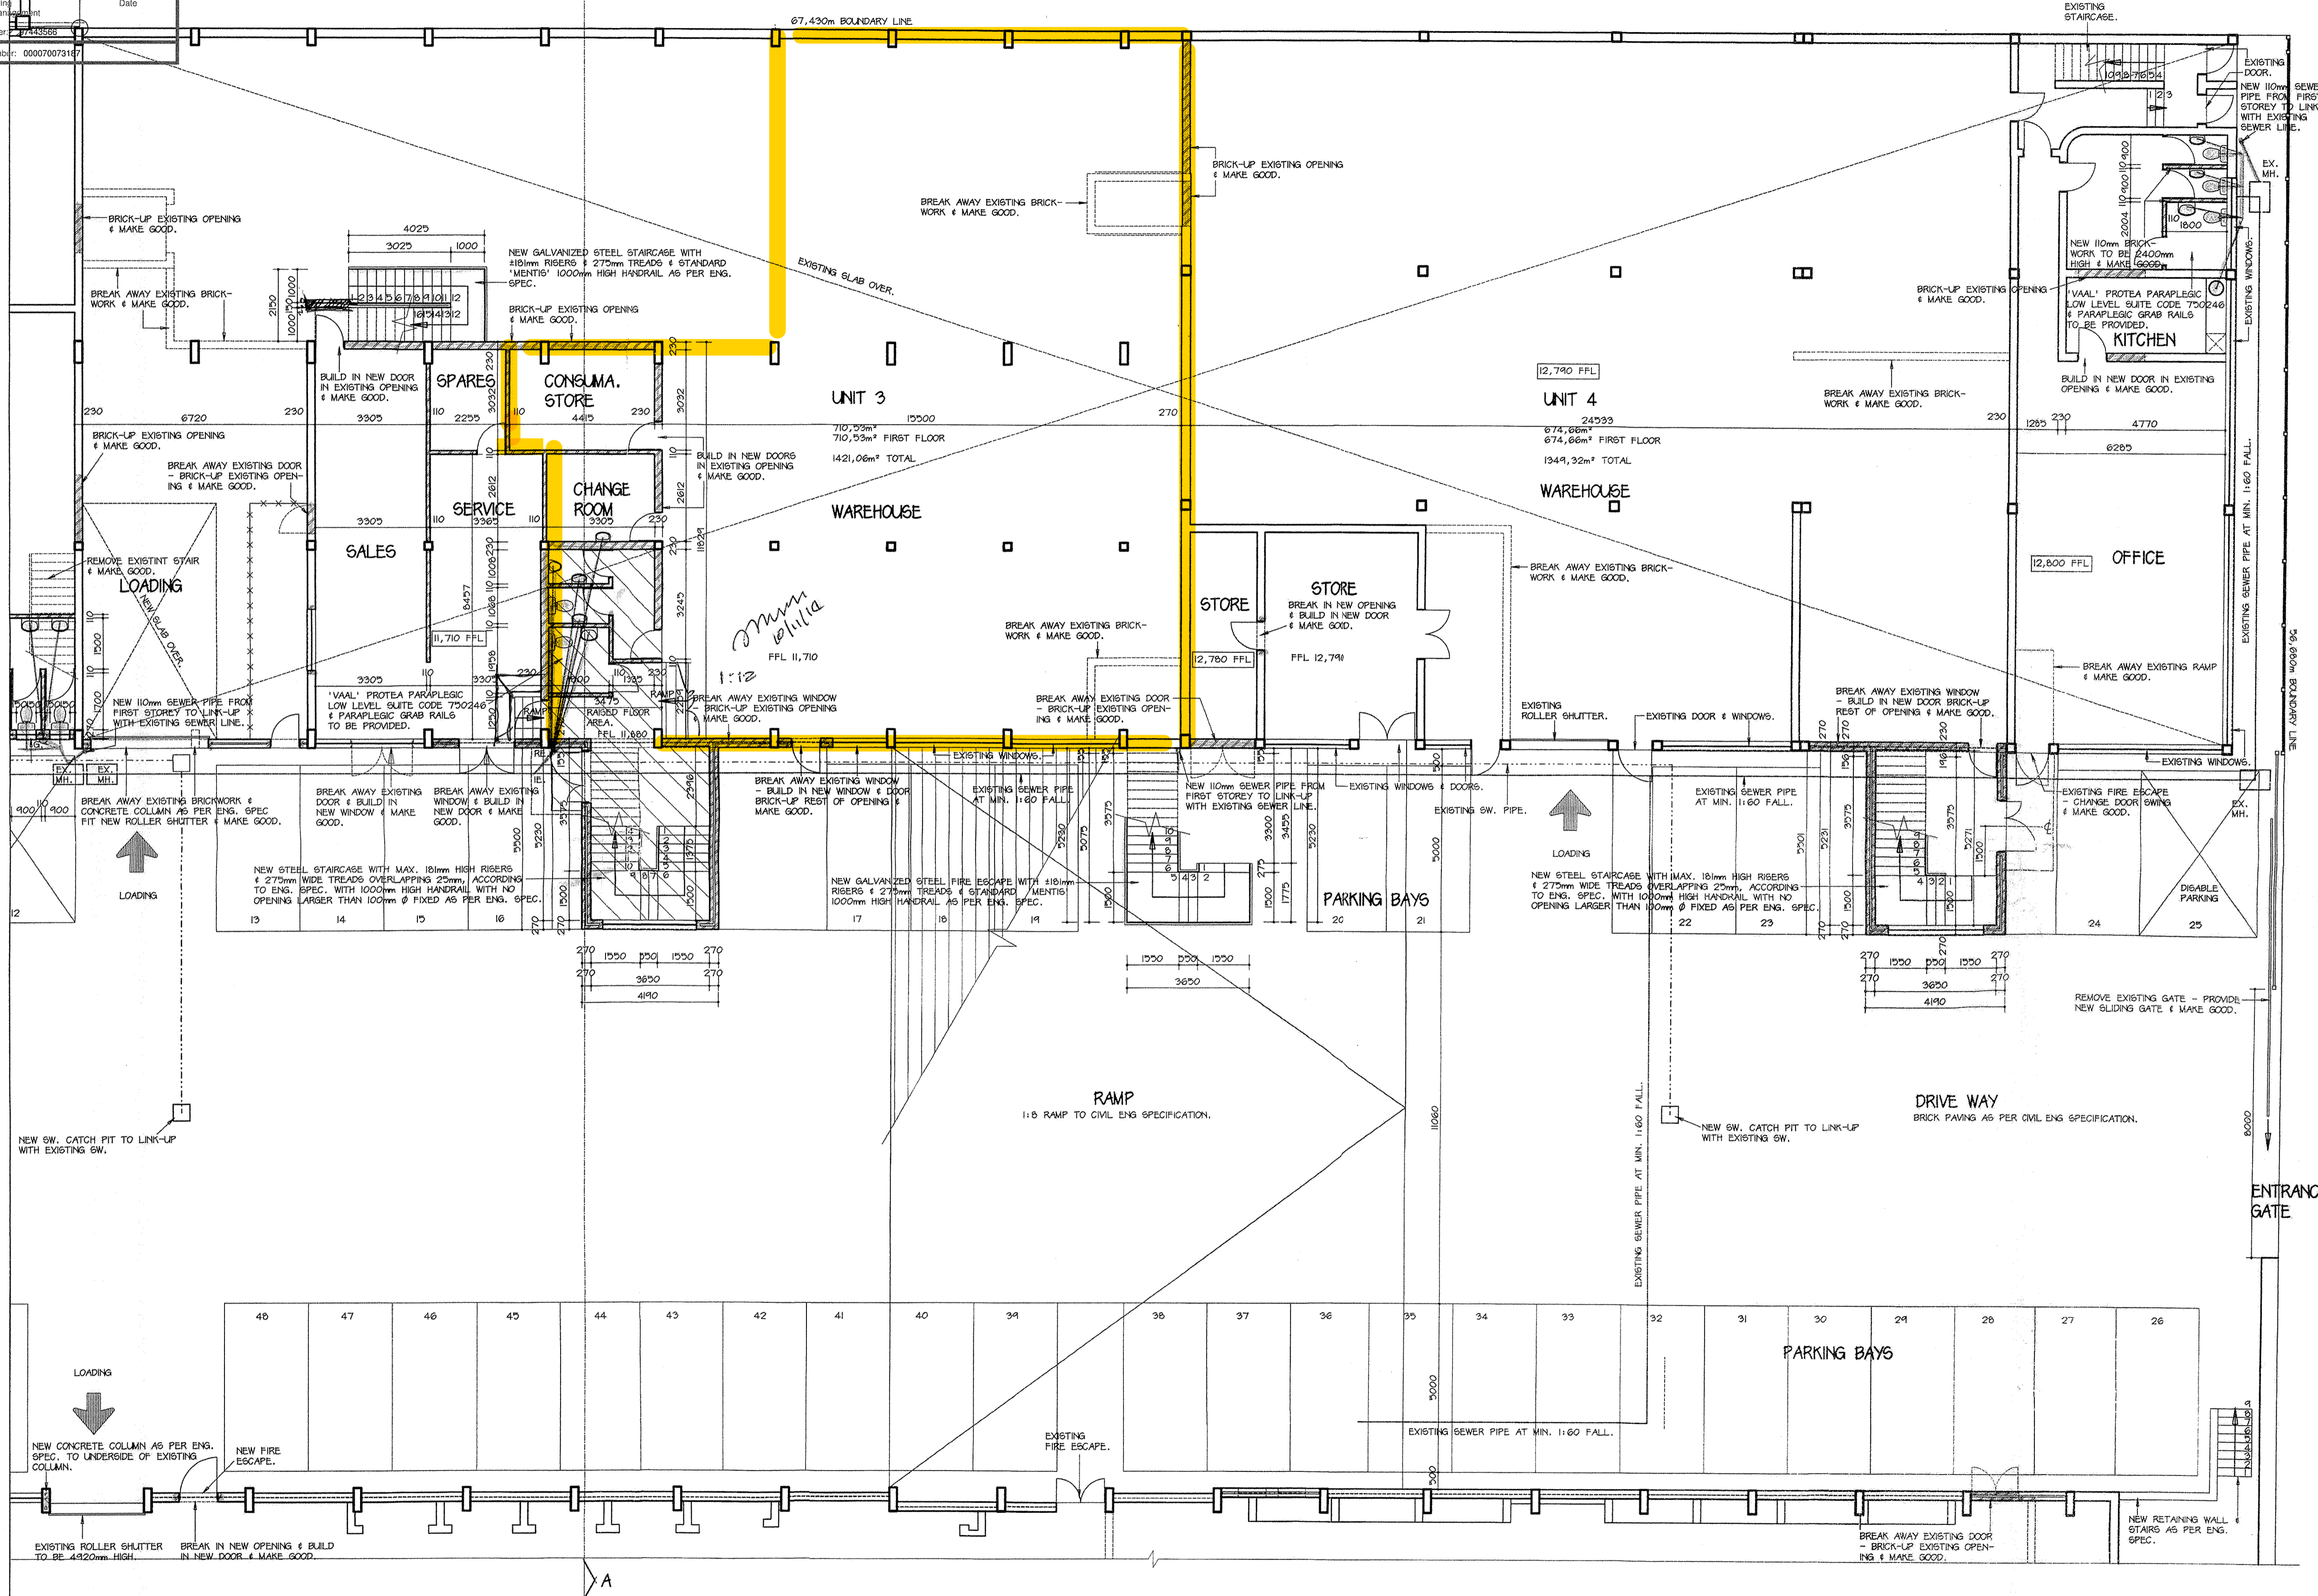

NR. NO.	DATUM DATE	REVISIONS / WYSIGINGS

COPYRIGHT RESERVED. / KOPIEREG VOORBEHOUD.

**STÉPHAN WEYERS ARCHITECTS • ARGITEKTE**

44 plettenberg st  
 welgemoed  
 bellville 7530  
 bus / box 6083  
 welgemoed  
 7538  
 tel 021 9134589  
 fax 021 913 7117  
 weyers.01@telkomsa.net

PROJECT: **INTERNAL ALTERATIONS 8' TH AVENUE INDUSTRIAL ESTATE PORTION 2 ERF 24869 MAITLAND**

TITLE: **BLOCK 4 - PART GROUND STOREY PLAN**

SCALE	SKAAL	DATE	DATUM
1 : 100	GETEKEN	31 / 07 / 2014	

DRWG NO.	REVISION
60 / 120 / M09	

66 WEYERS PrArch REG No. 6440 MEMBER SACAP.

BLOCK 4 - PART GROUND STOREY PLAN 1 : 100