



CITY OF CAPE TOWN
 PLANNING & BUILDING DEVELOPMENT MANAGEMENT
 Building Control Officer / Delegate
 This application has been approved in terms of Section 7 (1) (b) of Act 103 of 1977 subject to the conditions in the attached letter of approval.
 18 Dec 2014
 Date
 Planning & Building Development Management
 Approval Number: 07442834
 Application Number: 000910714

ERF 22444

ALL DIMENSIONS TO BE CHECKED ON SITE BY CONTRACTOR & SUB-CONTRACTORS.

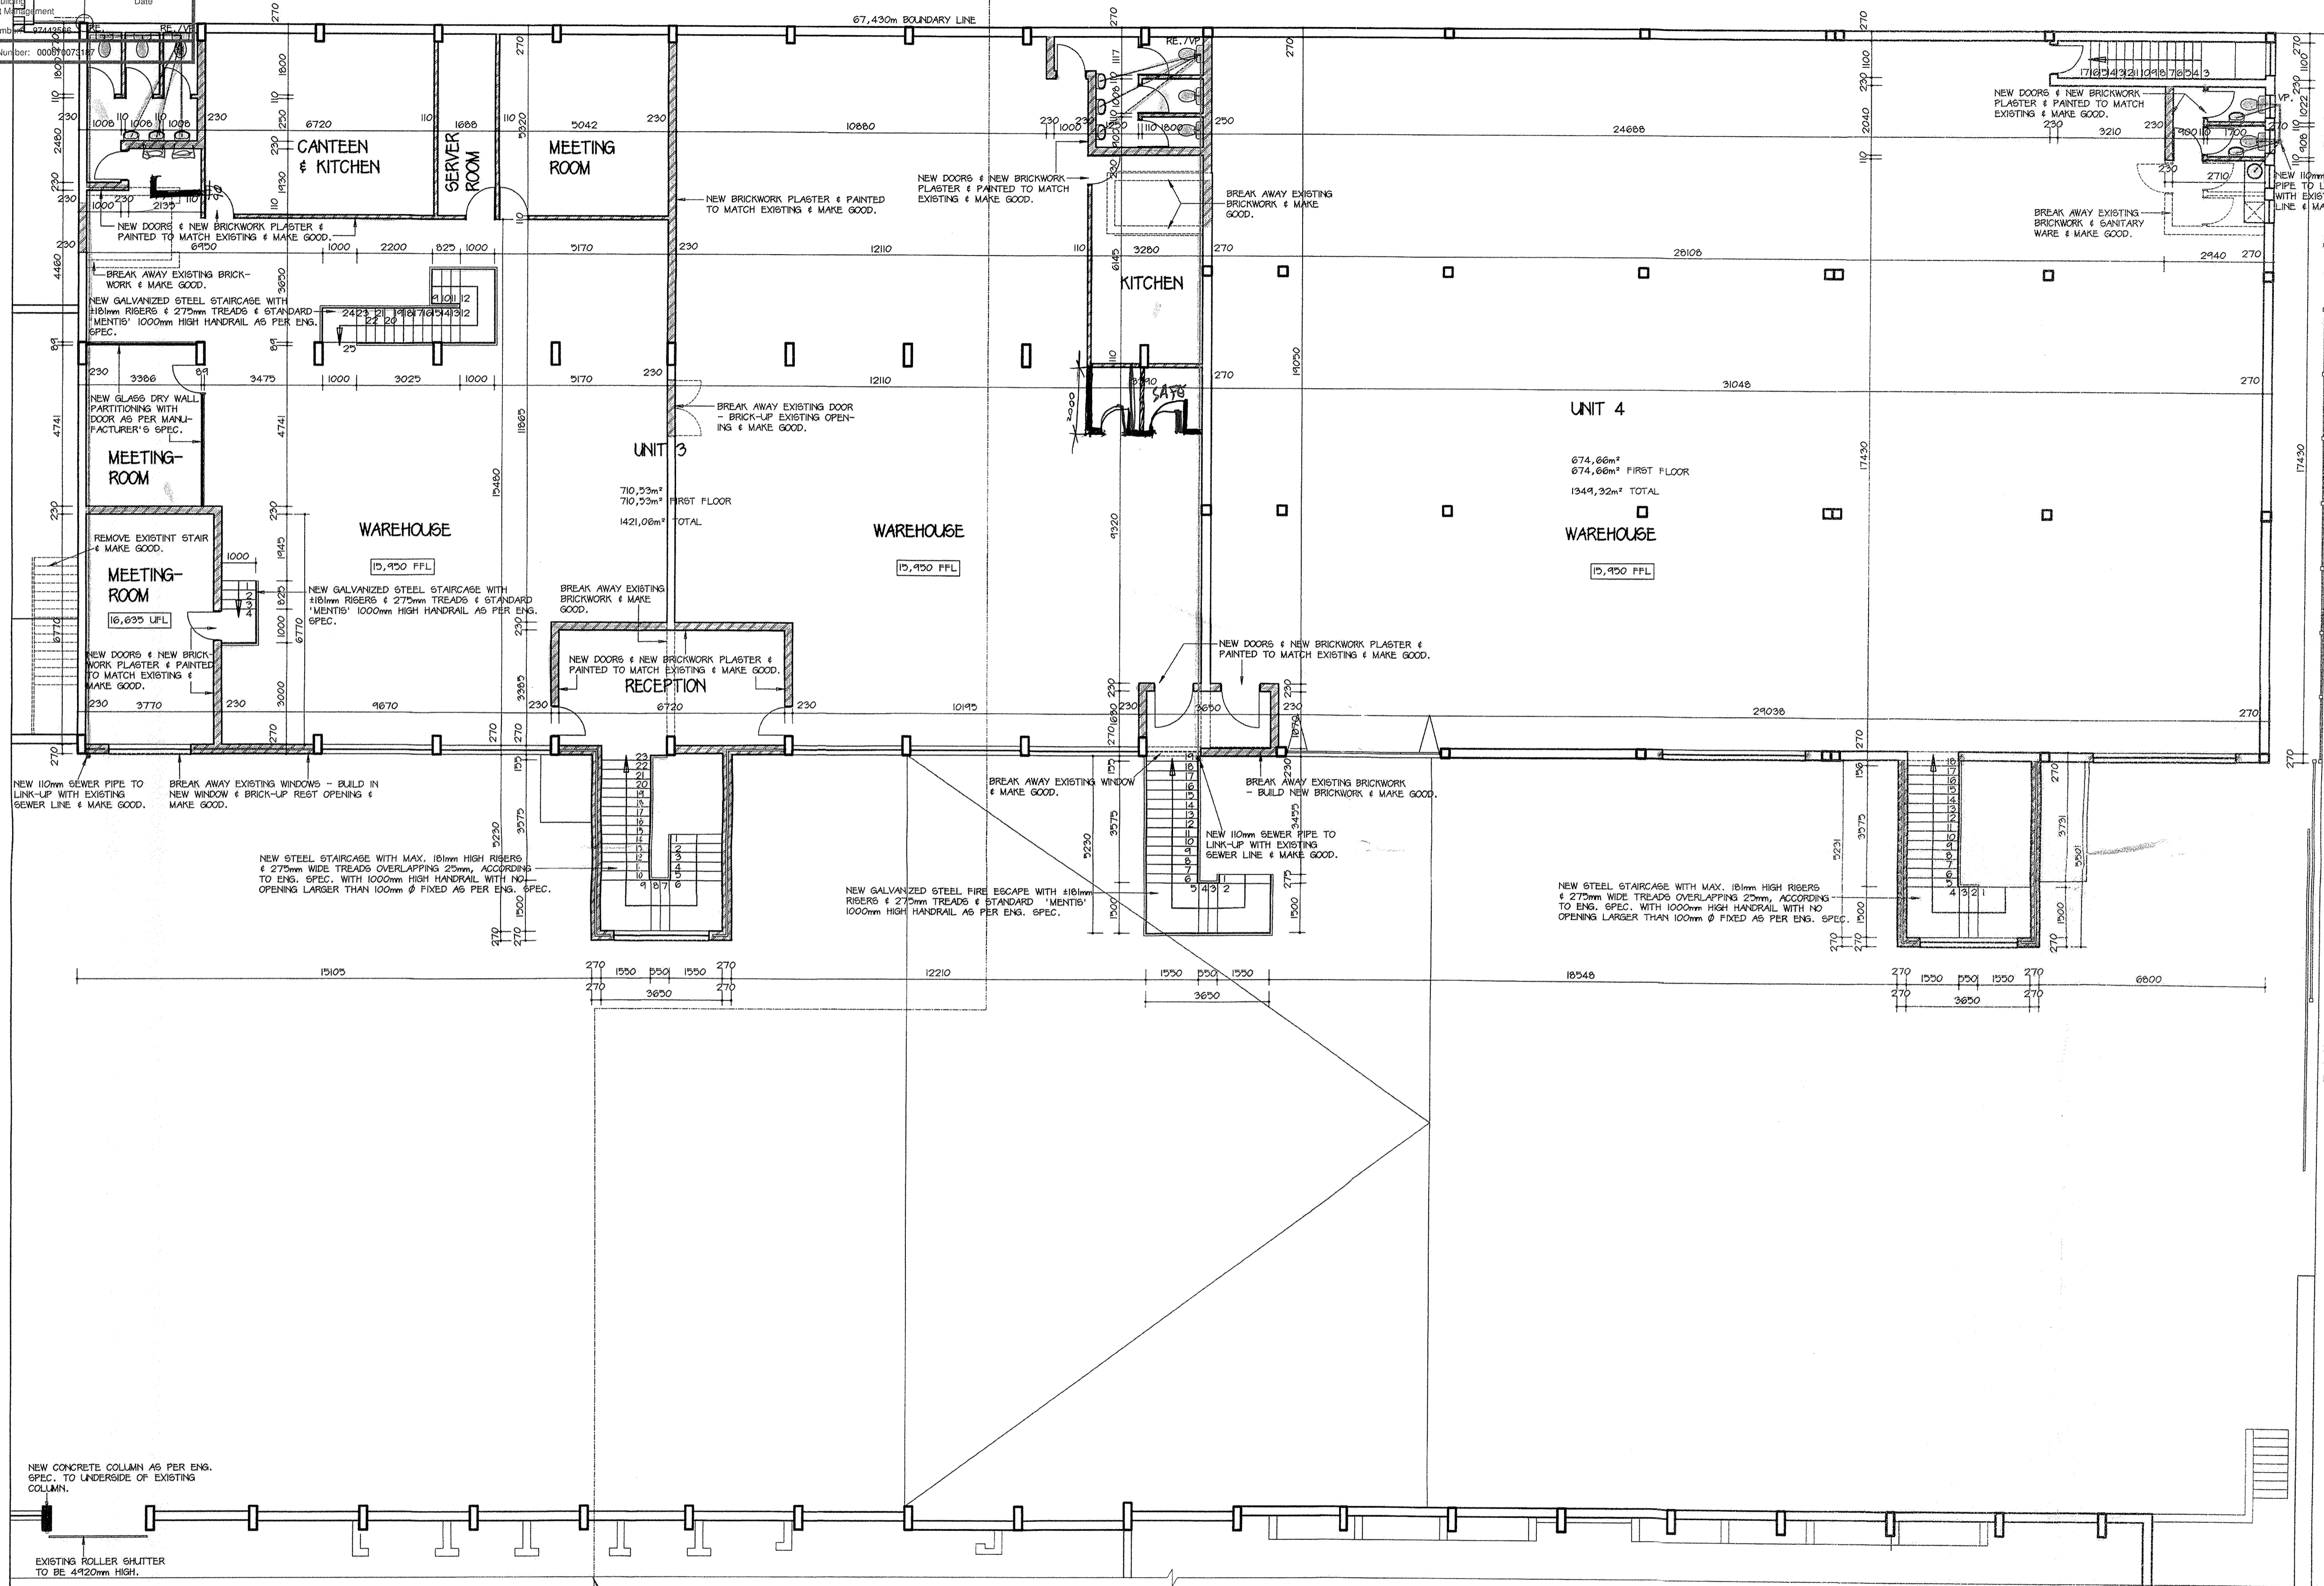

BLOCK 4 - PART FIRST STOREY PLAN 1 : 100

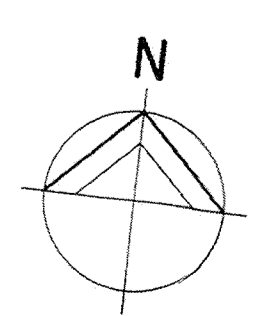

REVISIONS / WYSIGINGS

STÉPHAN WEYERS ARCHITECTS • ARGITEKTE
 44 plettenberg st
 welgemoed
 bellville 7530
 bus / box 6083
 welgemoed
 7 5 3 8
 tel 021 9134589
 fax 021 913 7117
 weyers.01@telkomsa.net

PROJECT PROJEX
**INTERNAL ALTERATIONS
 8' TH AVENUE
 INDUSTRIAL ESTATE
 PORTION 2 ERF 24869
 MATLAND**

TITLE TITEL
**BLOCK 4 - PART
 FIRST STOREY PLAN**

SCALE	SKAAL	DATE	DATUM
1 : 100		31 / 07 / 2014	
DRAWN	GETEKEN		
M L			

DRWG NO.	REVISION
60 / 120 / MI3	